

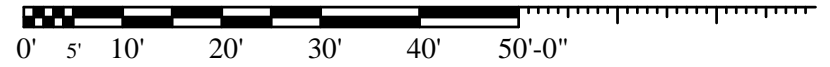


BUILDING D

SIUE Building

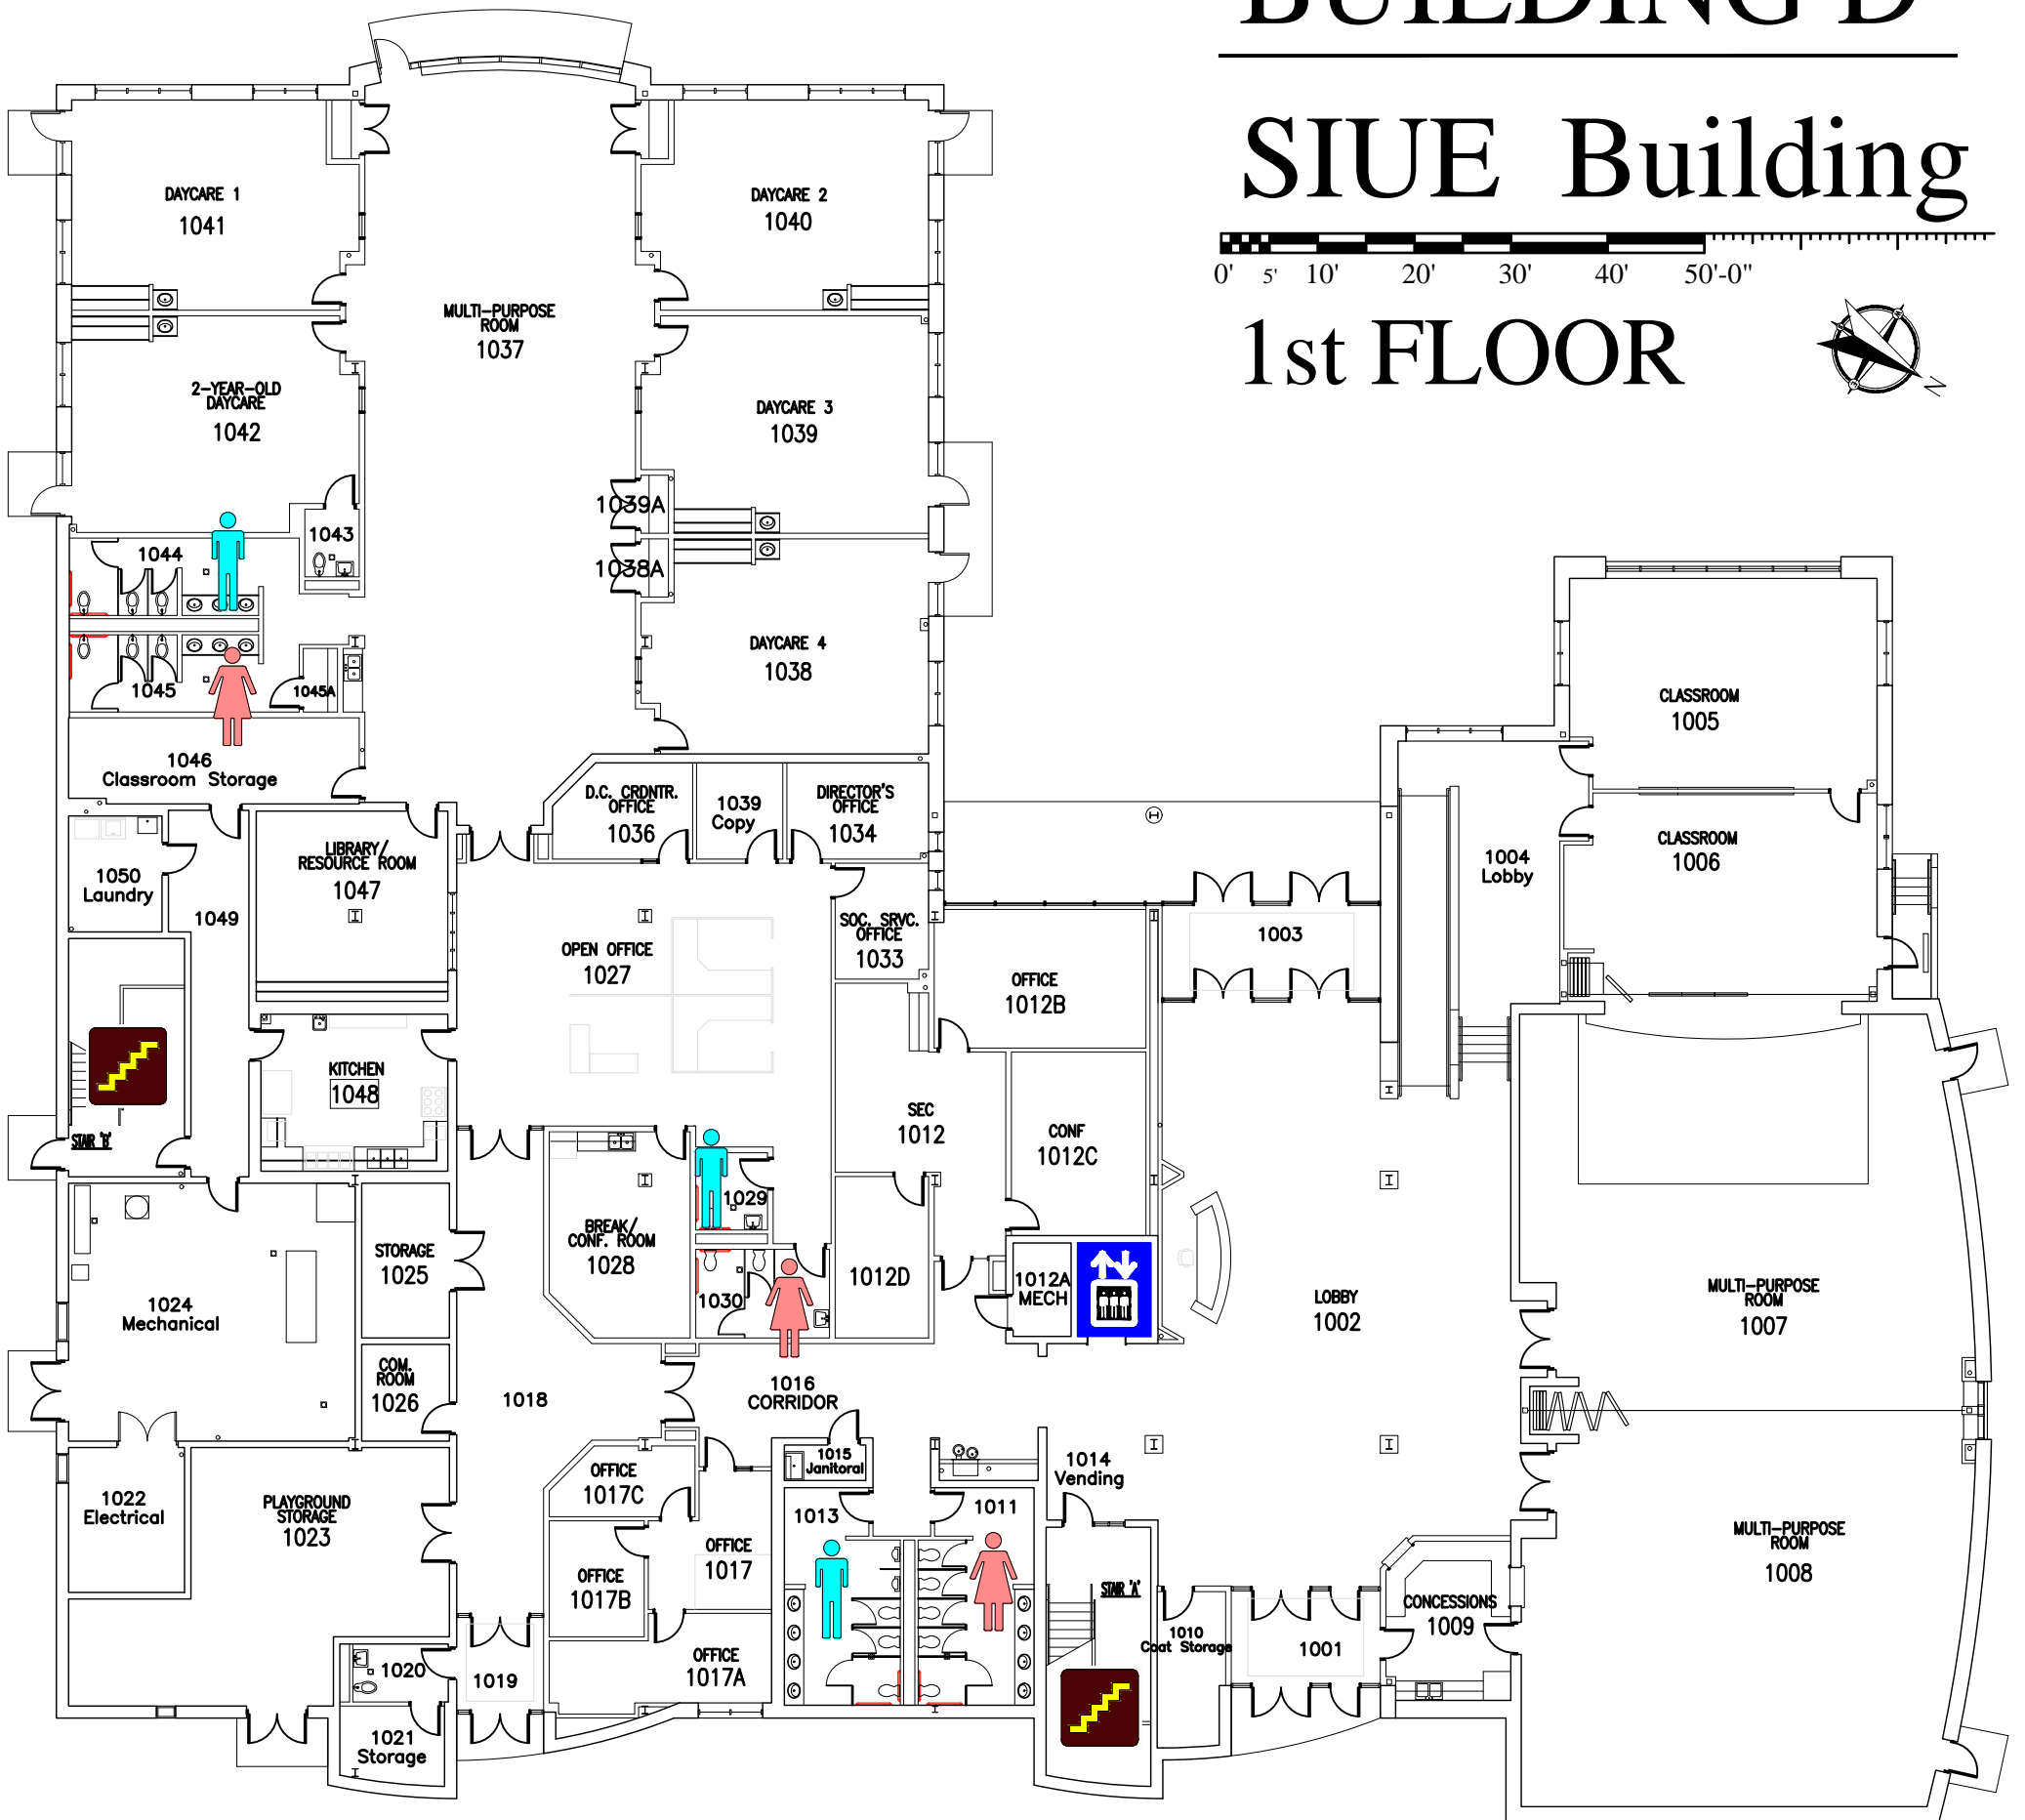


1st FLOOR


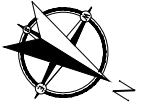


BUILDING D

SIUE Building

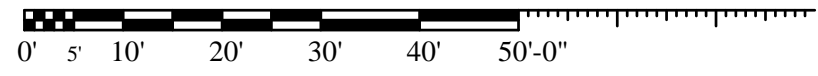


2nd FLOOR

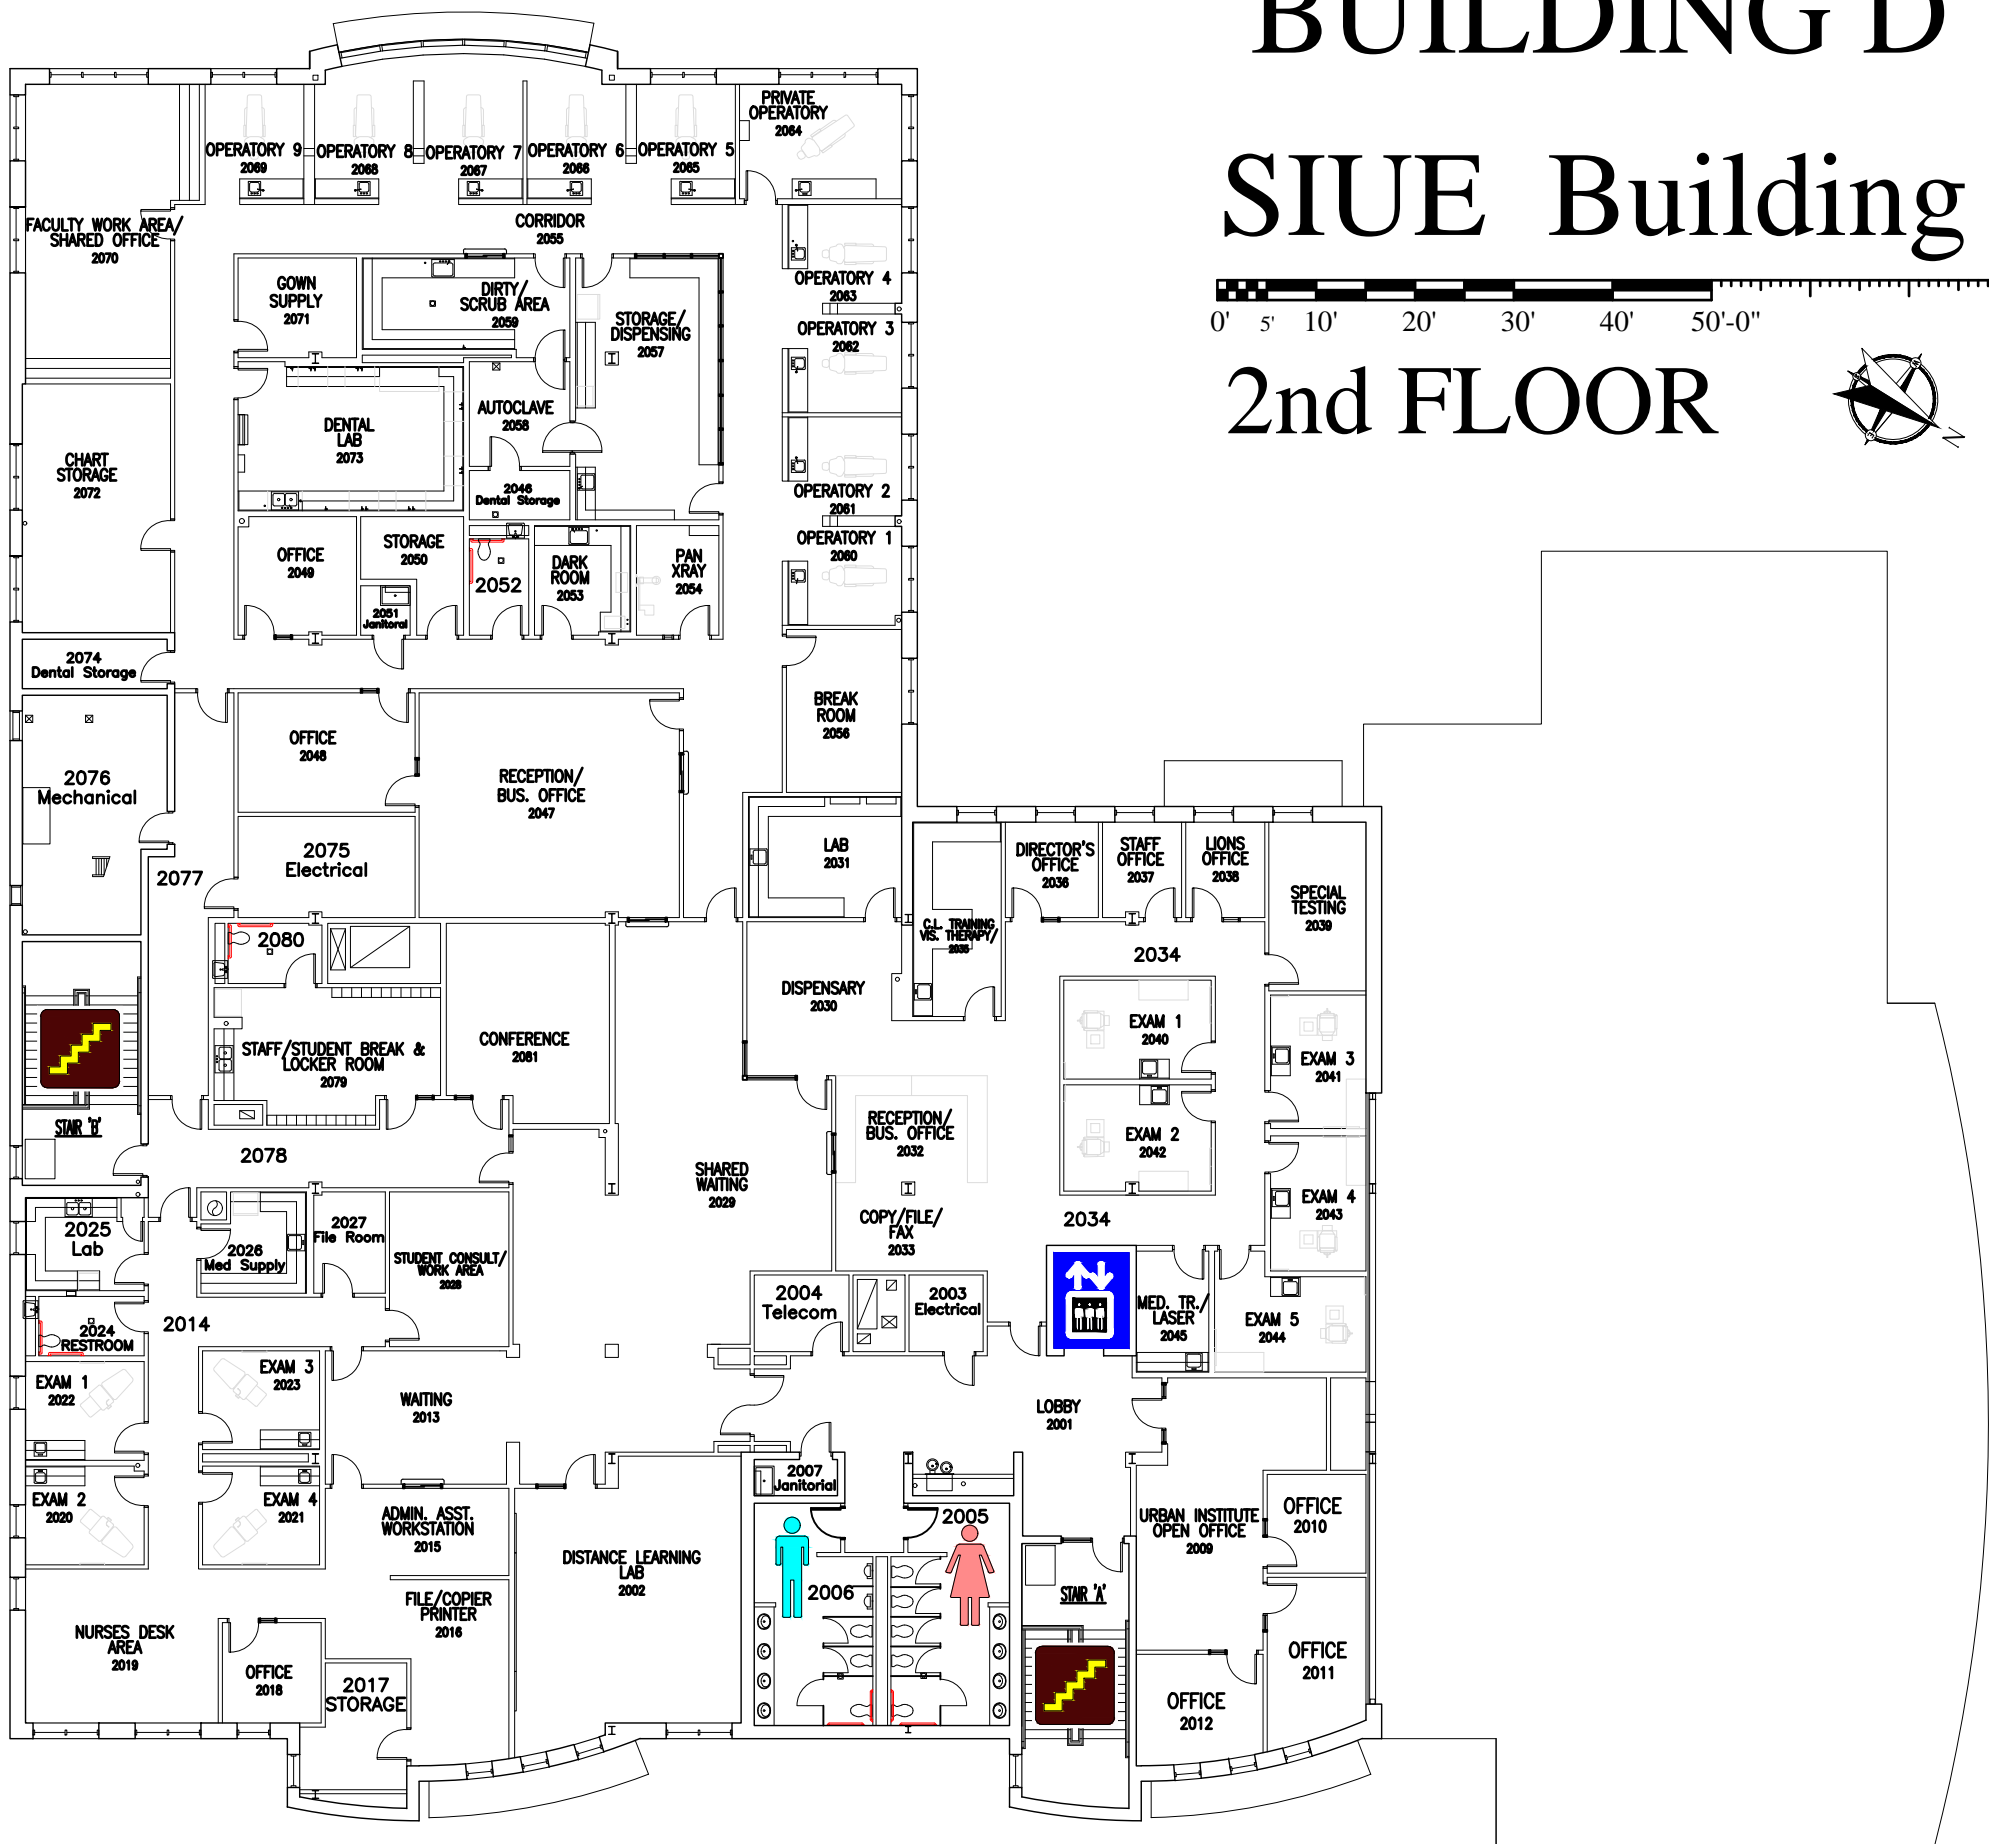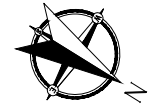

EMERGENCY STORM SHELTERS

In event of a Tornado Warning everyone should go to a **PRIMARY SHELTER**

BUILDING D SIUE Building 1st FLOOR

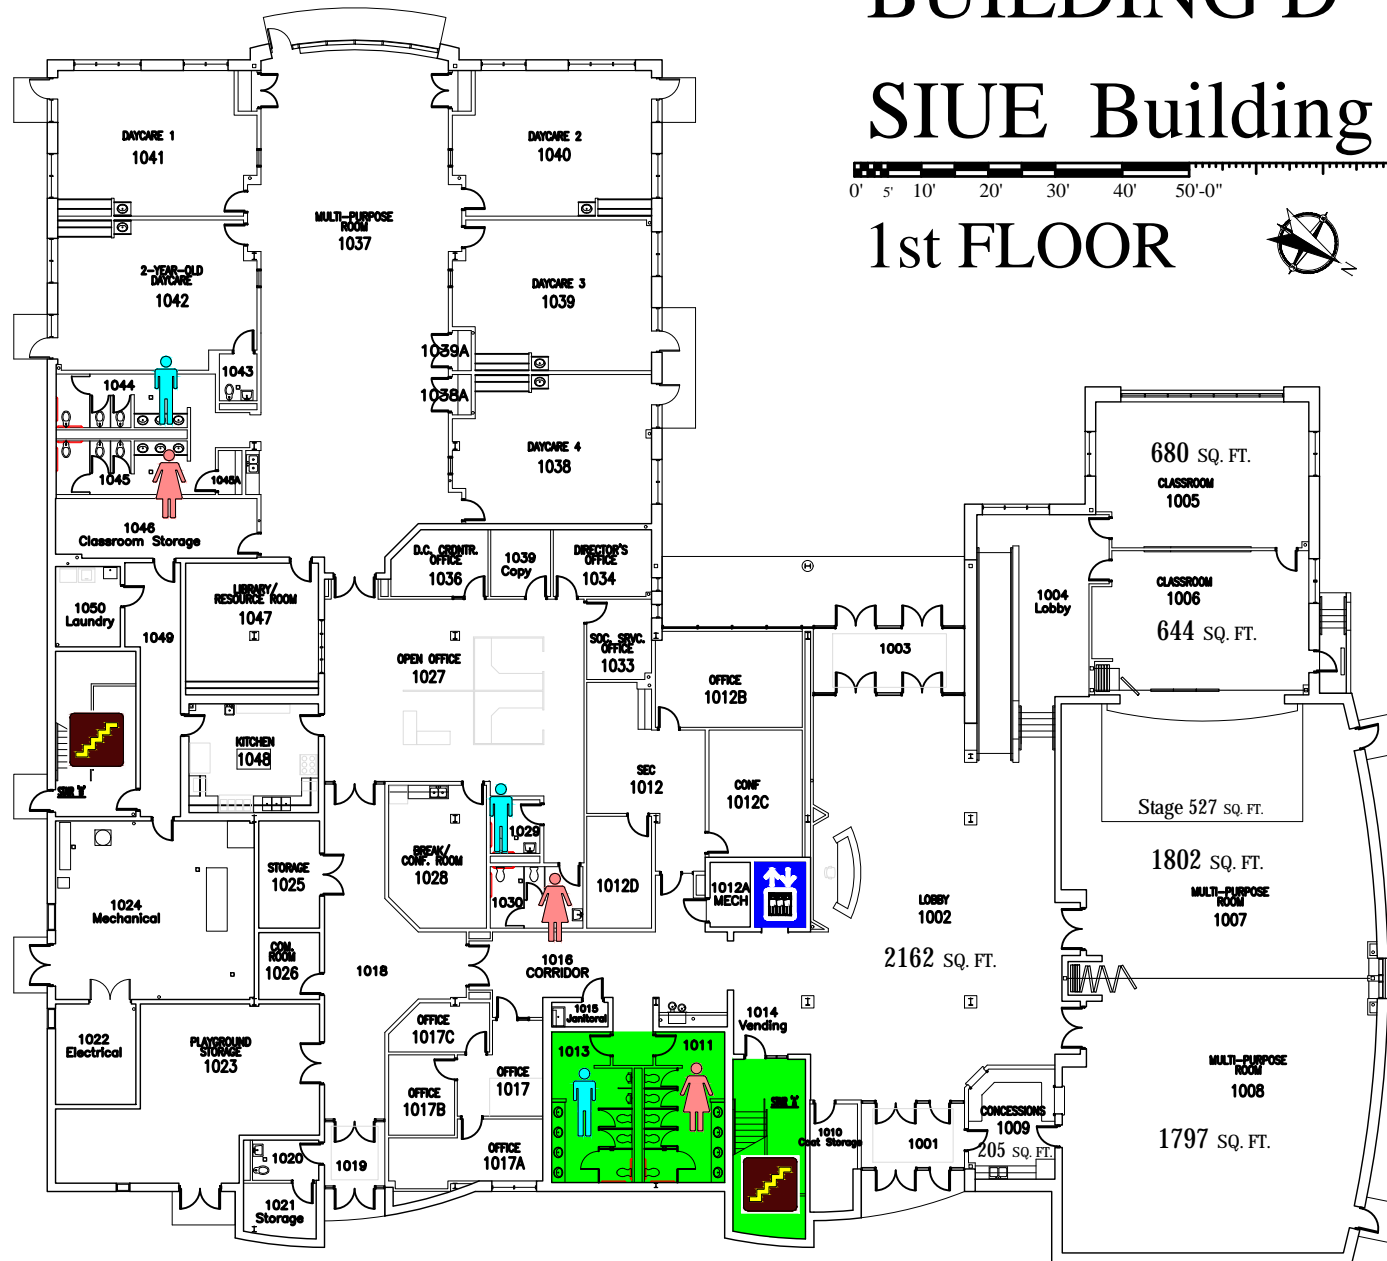


EMERGENCY STORM SHELTERS

In event of a Tornado Warning everyone should go to a 1st Floor **PRIMARY SHELTER**

In event you can not get to a Primary Shelter go to a **SECONDARY STORM SHELTER**

BUILDING D SIUE Building 2nd FLOOR

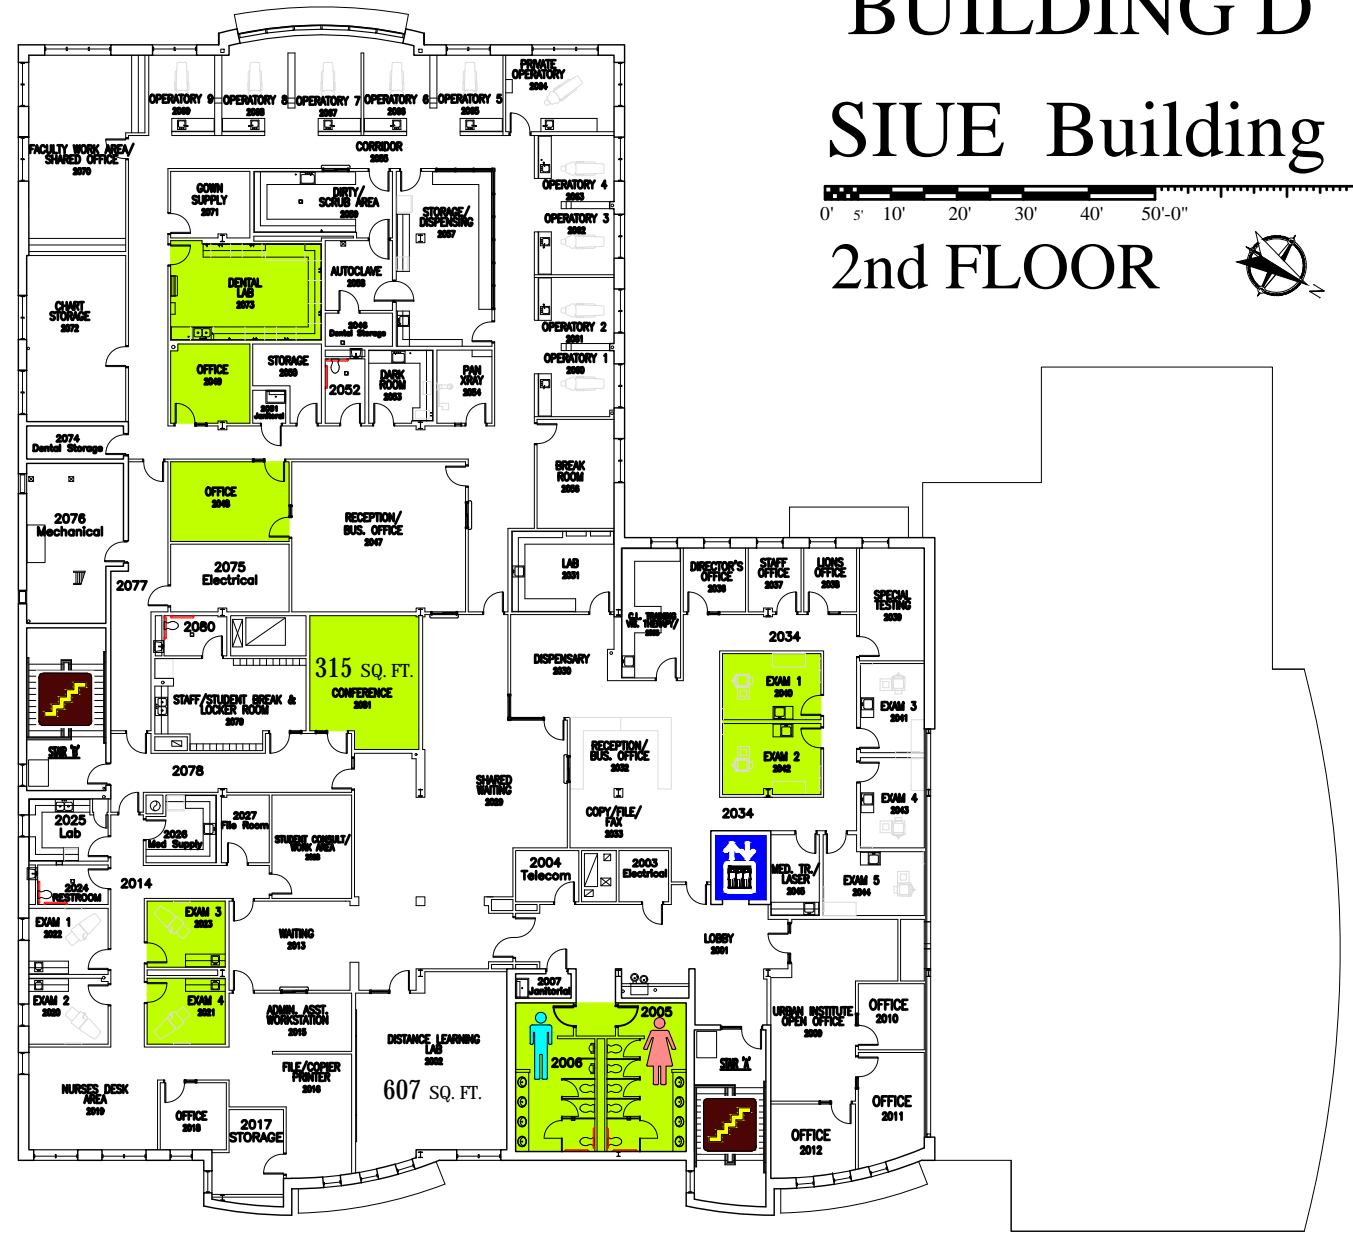

EMERGENCY EXIT PLAN



EXIT IN CASE OF EMERGENCY USE MARKED EXITS **EXIT**

 DO NOT USE ELEVATORS 

BUILDING D

SIUE Building

1st FLOOR

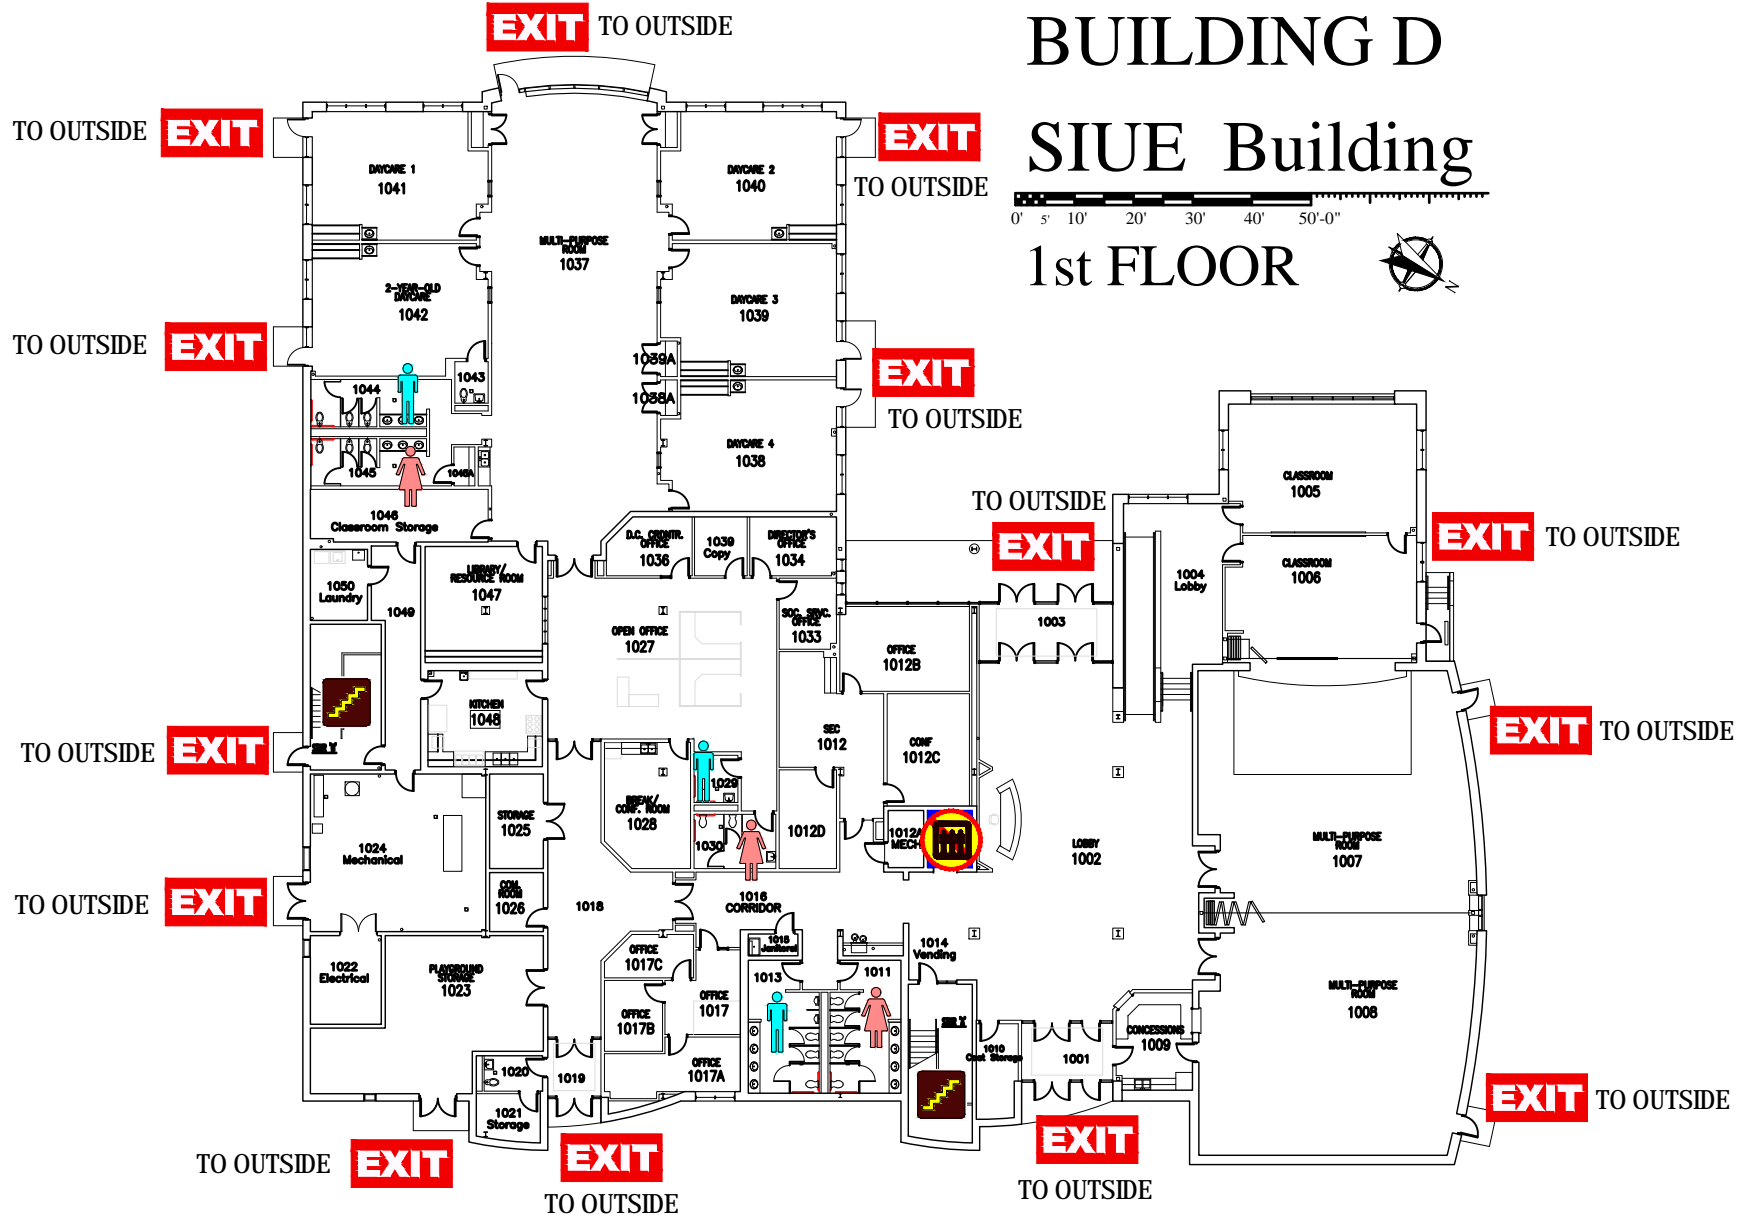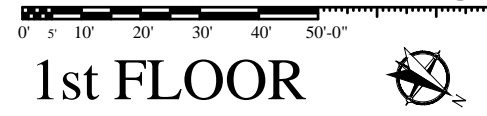

EMERGENCY EXIT PLAN

EXIT

IN CASE OF EMERGENCY USE MARKED EXITS

EXIT




DO NOT USE ELEVATORS



BUILDING D

SIUE Building

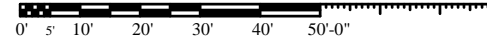

2nd FLOOR

